


Exterior Remodel 31 West Shore, Belvedere, CA


Owner: Andrew Price, 415-816-8452 ~ APN# 060-281-10

DATE	ISSUE

PROPOSED SITE PLAN
A1.1
MARCH 6, 2019

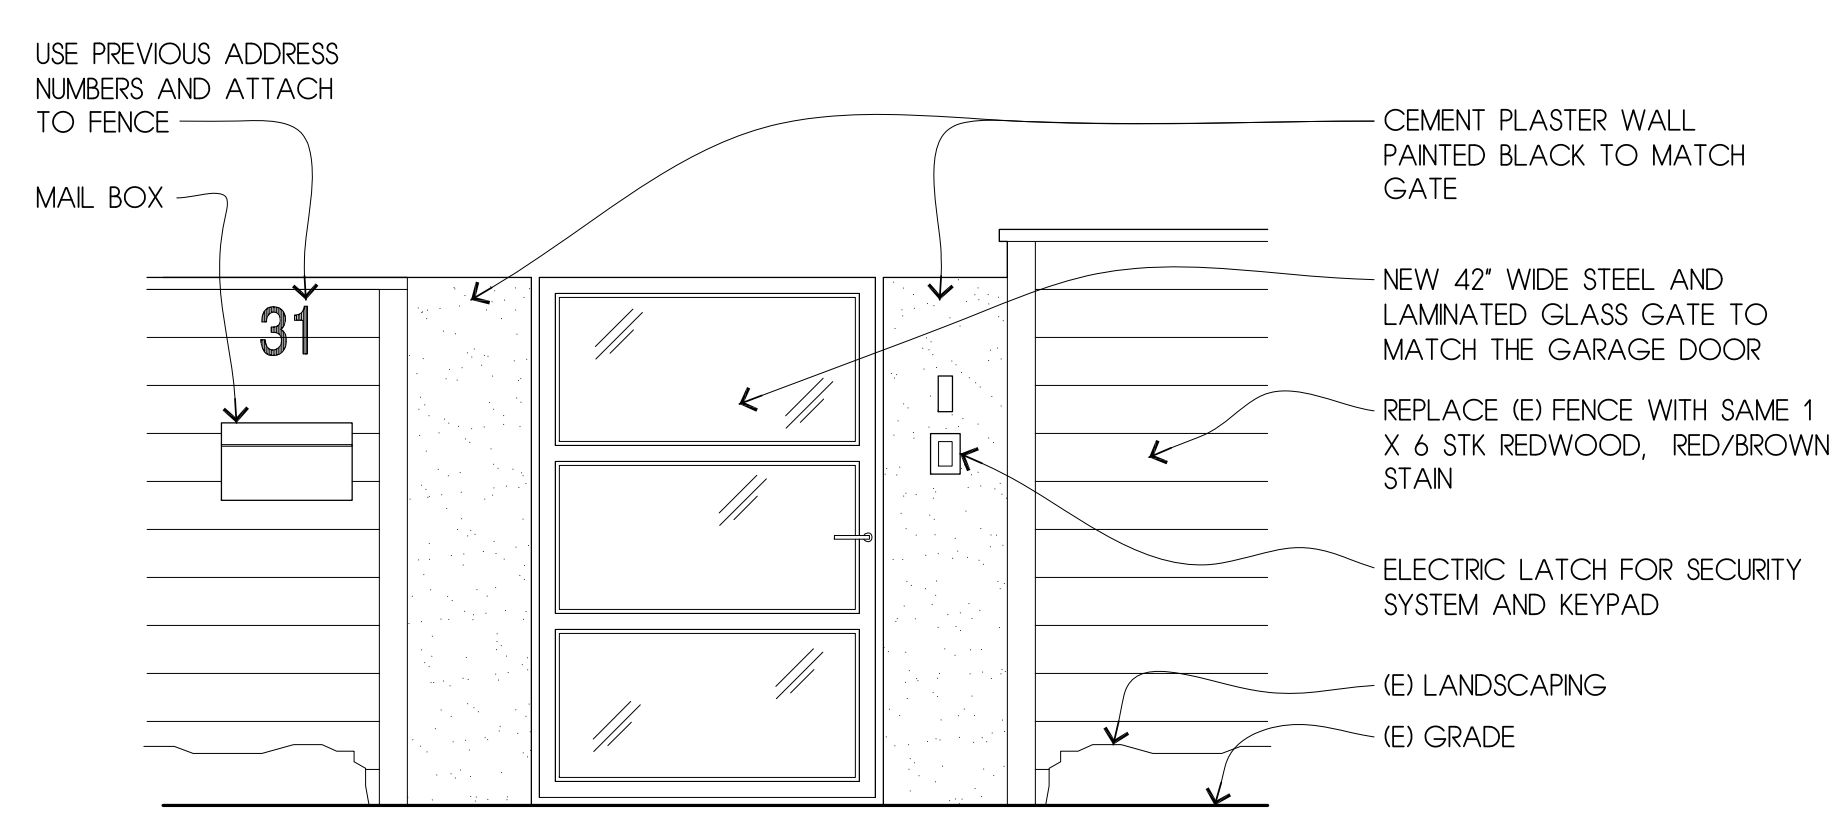

2 ELEVATION AT GATE
ALL 1/2" = 1'-0"

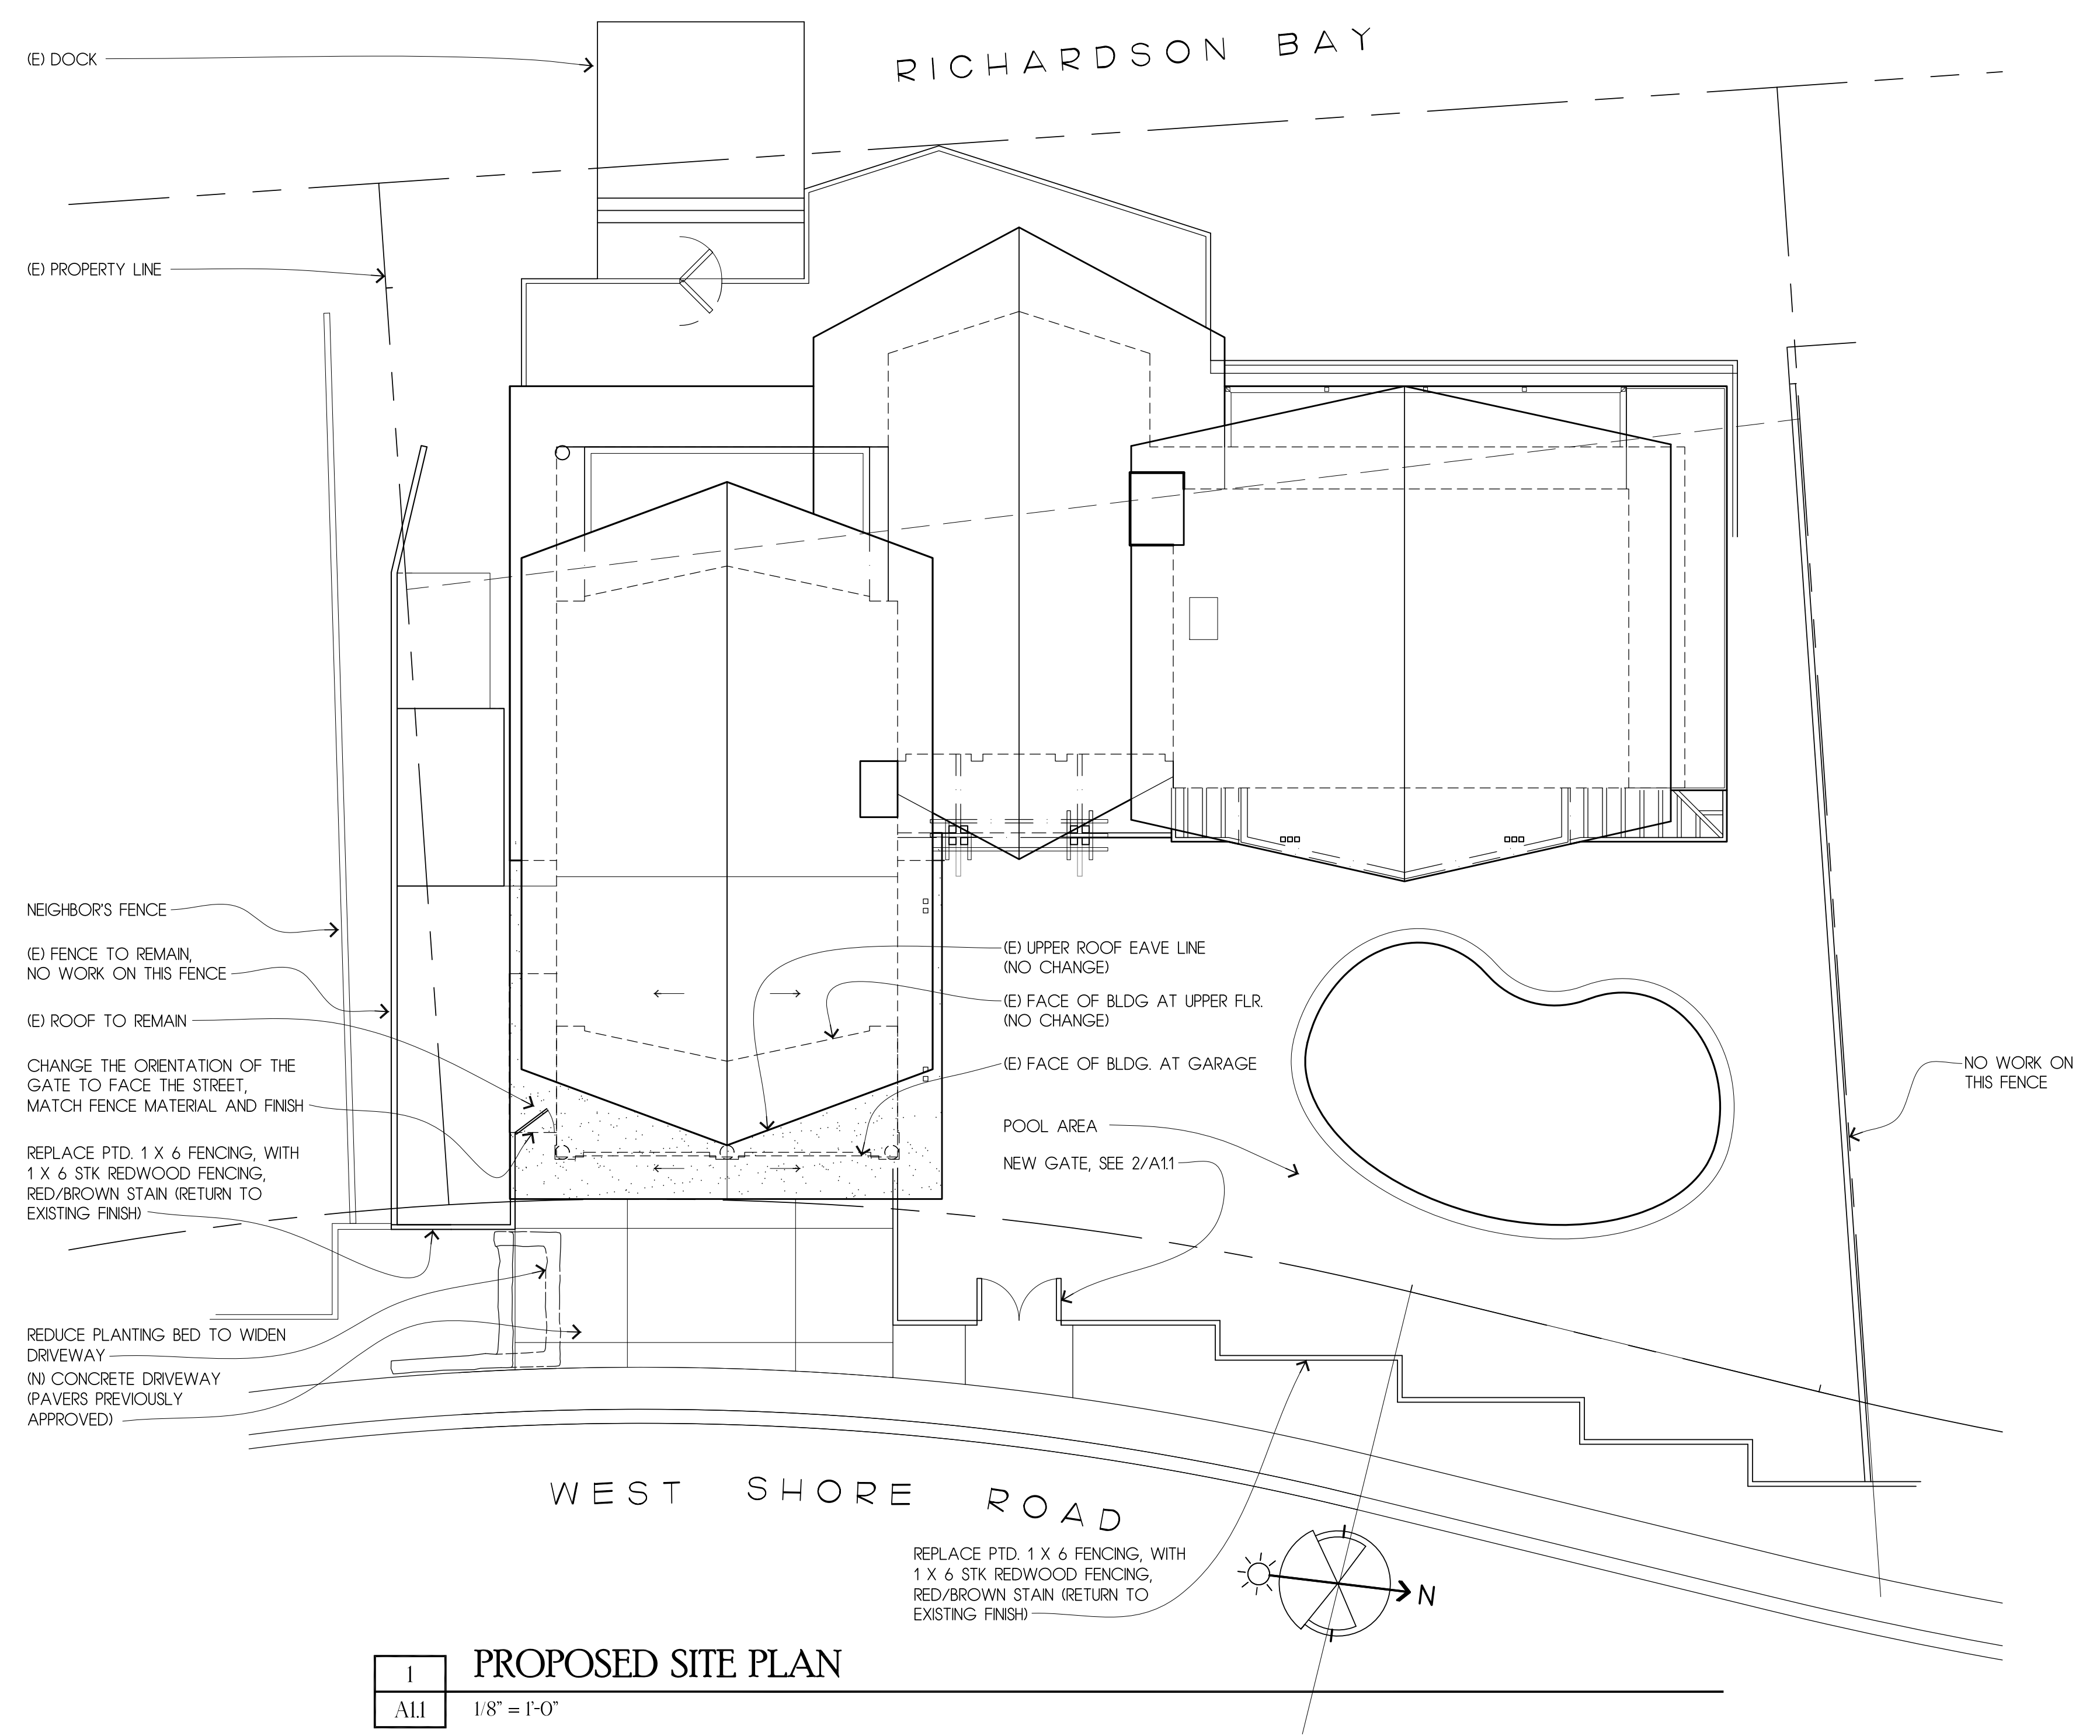

1 PROPOSED SITE PLAN
ALL 1/8" = 1'-0"